



SOUTH ELEVATION (PHASE TWO)

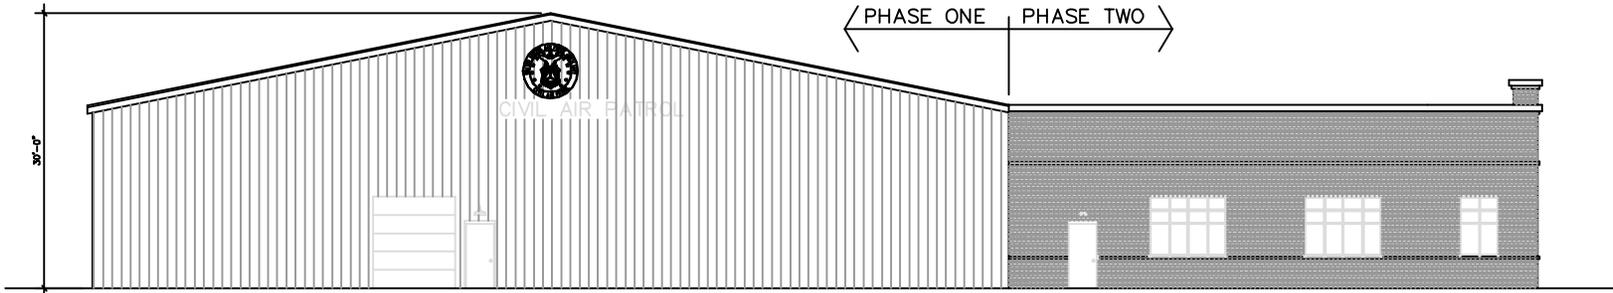

WEST ELEVATION

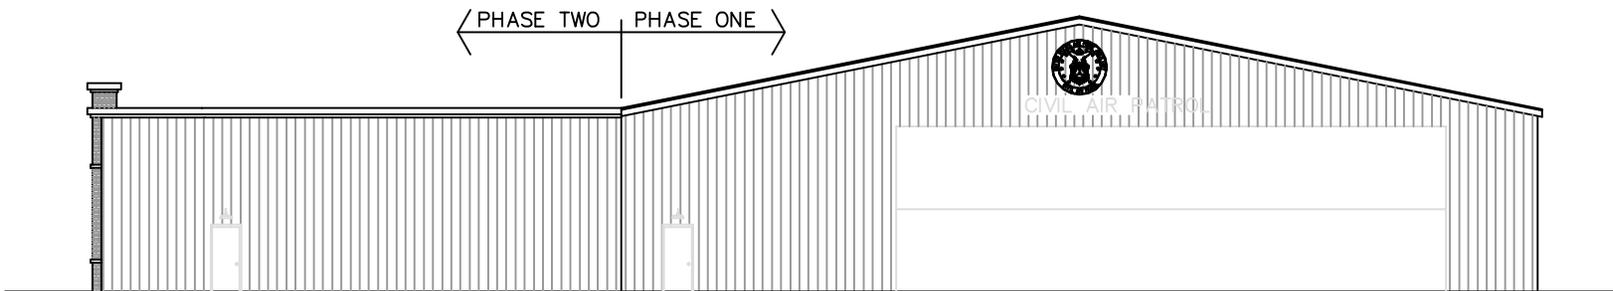

EAST ELEVATION

CAP, MN WING TRAINING
AND MAINTENANCE FACILITY
LEWIS & CLARK FIELD
RIVER GROVE HEIGHTS, MINNESOTA

BUILDING ELEVATIONS

REVISIONS

DESIGN BY: MWH
CHECKED BY: BJ
DATE ISSUED: 4/17/08
SCALE: 1/8" = 1'-0"
JOB NO.

A1

SHEET OF